

Line Set Schedule


73: Screen Storage	0'-0"
72:	0'-0"
71:	0'-0"
>70: Up Stage Traveler	36'-0"
68: Bad Border	to slob
67:	0'-0"
66:	0'-0"
65:	0'-0"
64:	0'-0"
63:	0'-0"
62:	0'-0"
61: LX 6 Cyclights	to slob
60:	0'-0"
Orchestra Shell #3	0'-0"
59: Black Scrim	0'-0"
>58: Legs	36'-0"
57: Border	28'-0"
56:	0'-0"
55:	0'-0"
54:	0'-0"
53:	0'-0"
52:	0'-0"
51:	0'-0"
50:	0'-0"
49: LX 5	32'-0"
48:	0'-0"
47:	0'-0"
46:	0'-0"
45:	0'-0"
44:	0'-0"
43:	0'-0"
42:	0'-0"
>41: Mid Stage Traveler	36'-0"
40: Border	28'-0"
39:	0'-0"
38:	0'-0"
37:	0'-0"
36: LX 4	32'-0"
35:	0'-0"
Orchestra Shell #2	0'-0"
34:	0'-0"
33:	0'-0"
>32: Legs	36'-0"
31: Border	28'-0"
30:	0'-0"
29:	0'-0"
28:	0'-0"
27: LX 3	32'-0"
26:	0'-0"
25:	0'-0"
24:	0'-0"
23:	0'-0"
>22: Legs	36'-0"
21: Border	28'-0"
20:	0'-0"
19:	0'-0"
18:	0'-0"
17:	0'-0"
16:	0'-0"
15: LX 2	32'-0"
>14:	0'-0"
13:	0'-0"
12:	0'-0"
11:	0'-0"
>10: Legs	36'-0"
Orchestra Shell #1	0'-0"
9: Border	28'-0"
8:	0'-0"
7:	0'-0"
6:	0'-0"
5:	0'-0"
4: Track Legs	36'-0"
3: Border	27'-0"
2:	0'-0"
Grand Drape	0'-0"
1:	0'-0"
Fire Curtain	27'-0"
Plaster Line	0'-0"

NON DIMS		
1	SpectraCyc 400 01-121	400
2	LX 6 Cyc Power	400
3	TE Conv 1 Power	400
4	LX 6 Cyc Power	400
5	LX 2 Par Power	400
6	LX 3 Par Power	400
7	LX 4 Par Power	400
8	LX 5 Par Power	400
9	Ground Cyc Power	400
10	Ground Cyc Power	400


LEGEND

	ETC Source 4 5° 750w		Altman Shakespeare 12° 750w
	ETC Source 4 10° 750w		Altman Shakespeare 20° 750w
	ETC Source 4 14° 750w		Altman Shakespeare 30° 750w
	ETC Source 4 19° 750w		Altman Shakespeare Zoom 750w
	ETC Source 4 26° 750w		PAR 64 WFL 1000w
	ETC Source 4 36° 750w		Altman AP150 RGBW LED 150w
	ETC Source 4 50° 750w		Altman Spectra Cyc 400 400w

KEY	
	Focus
	Color
	Texture
	Unit #
	Channel
	Dimmer

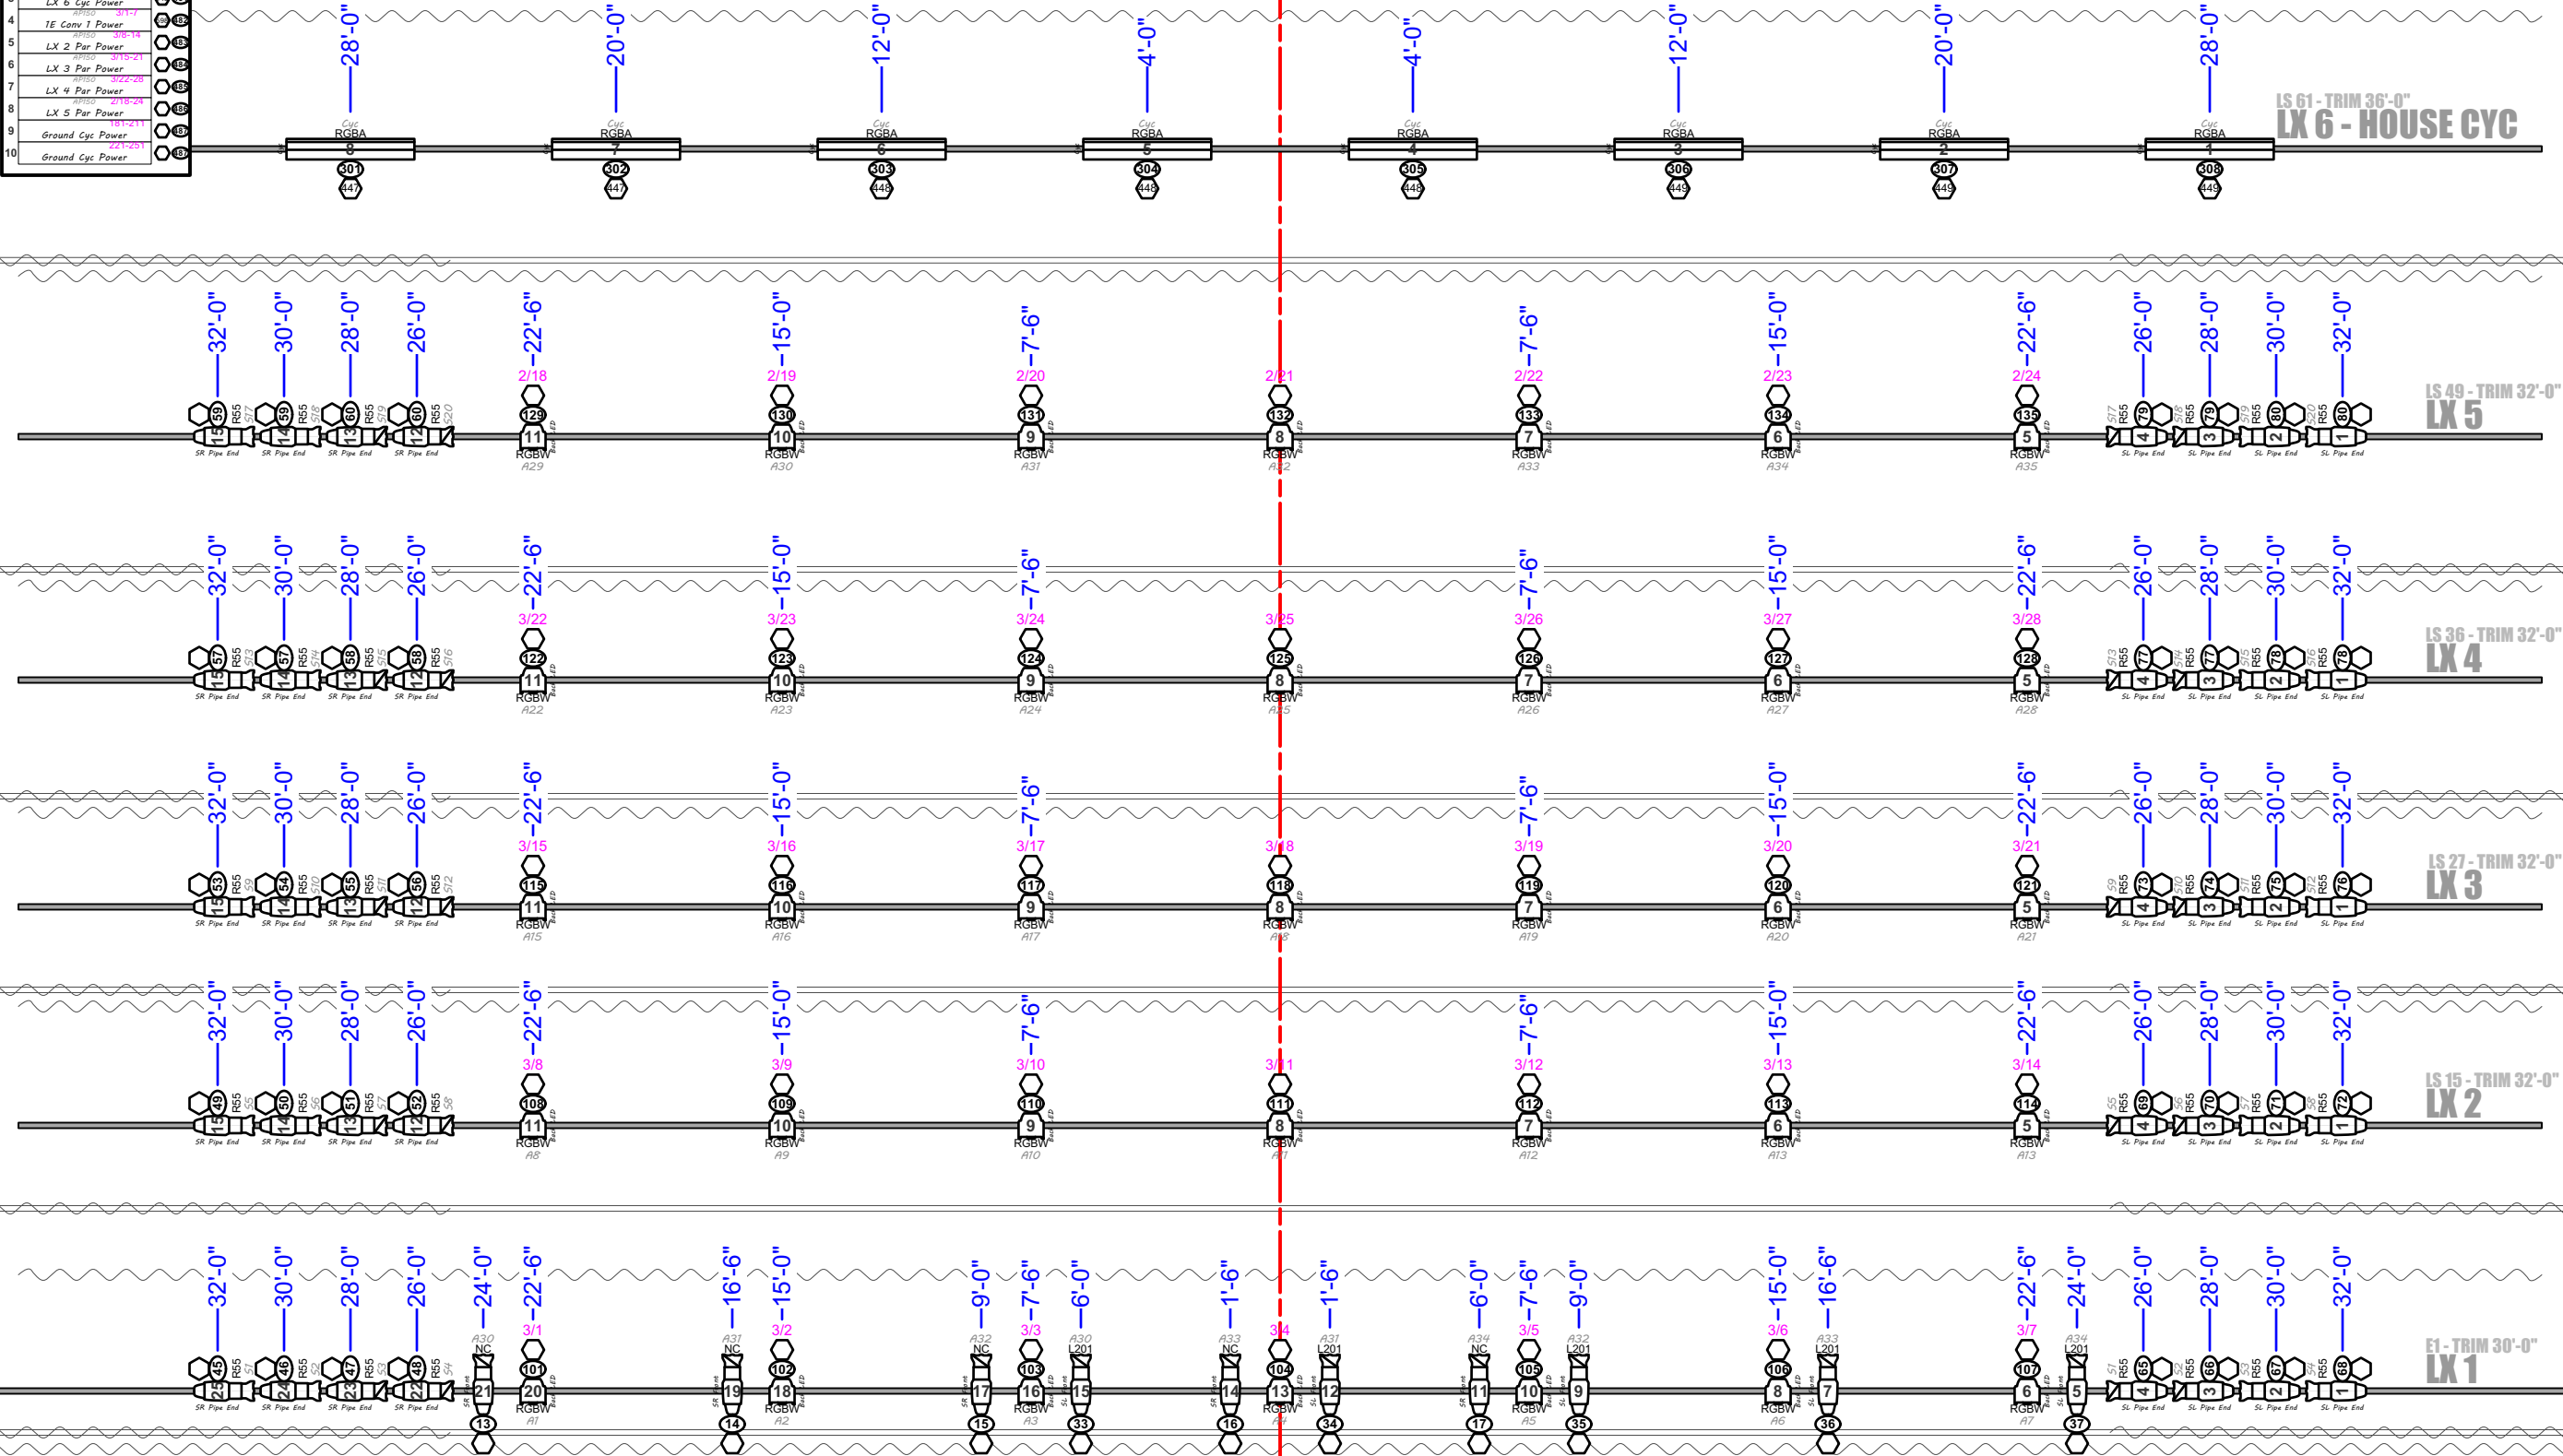

Repertory Light Plot		LIED CENTER FOR PERFORMING ARTS
Full Stage Light Plot		5/23/24
Lied Center for Performing Arts		3/16"-1'-0"
PROJECT DATE	VERSION	PLATE
Summer 2024	Rev 1-0	1
Cameron L Strandin		of 2
Lighting Drafter		STRANDIN DES'GN
Lied Center 2024 Rep Plot - Full Stage Vax		
PRINT ON 11" x 17"		21

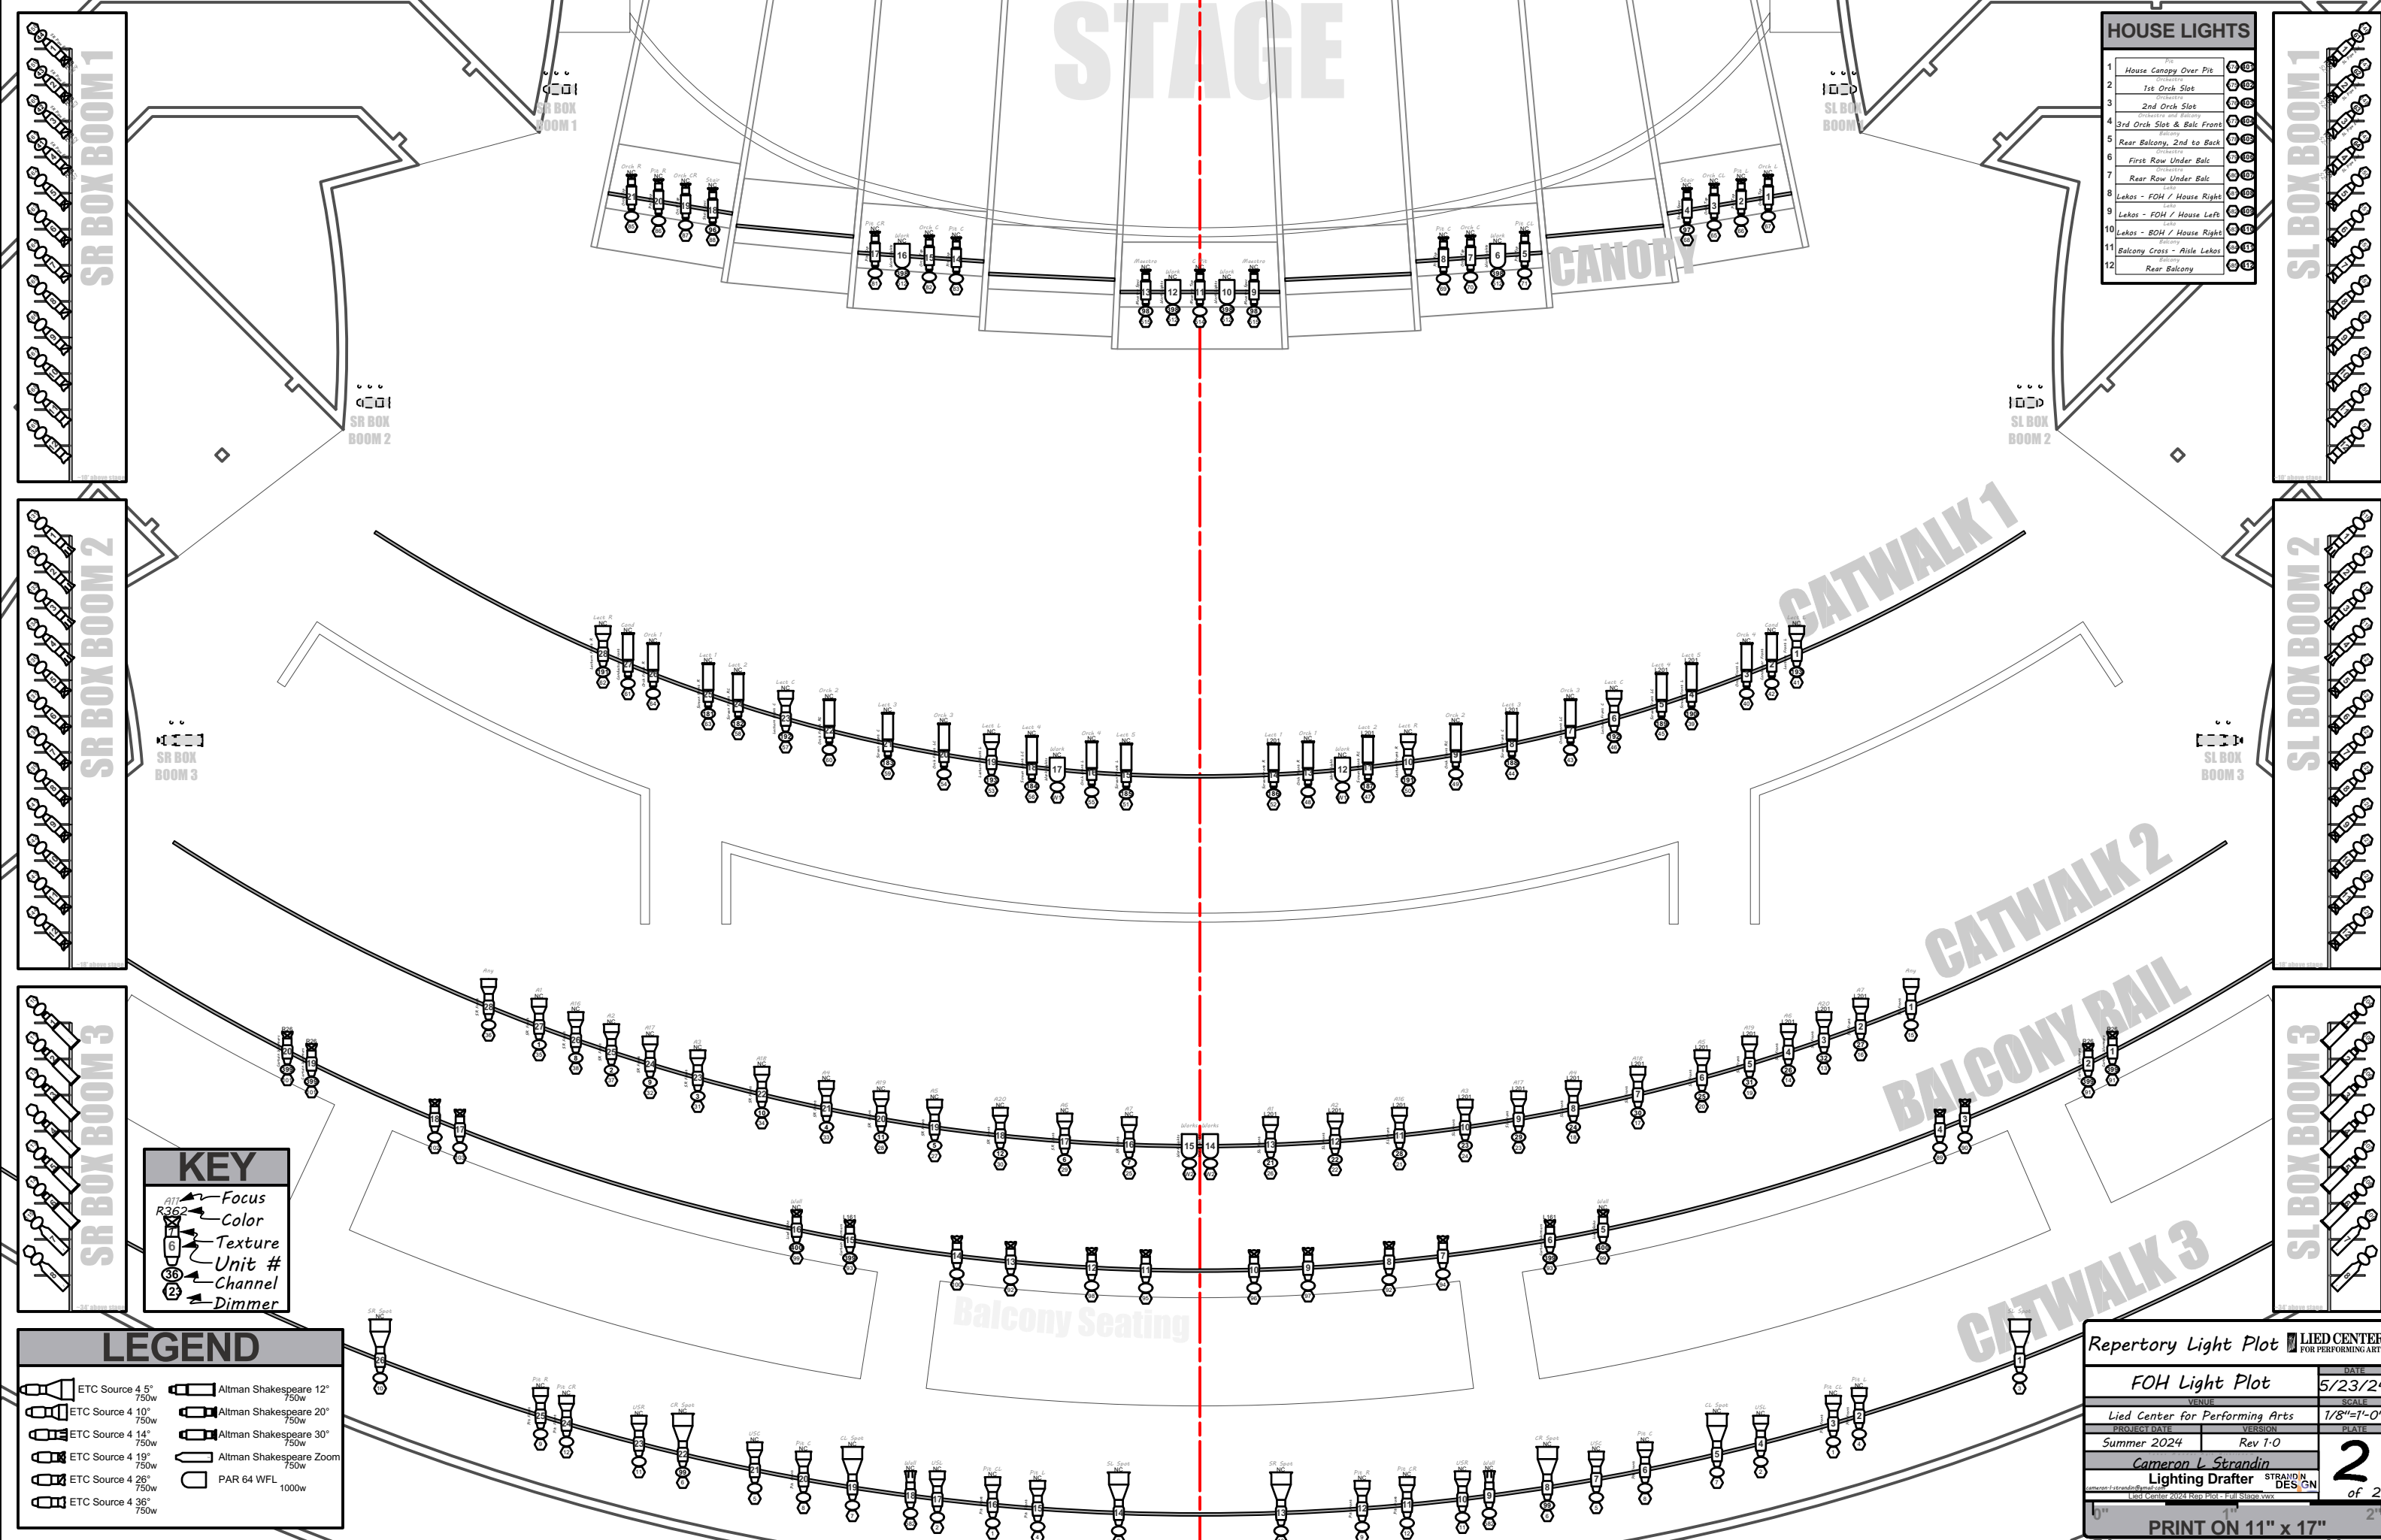

HOUSE LIGHTS		
1	House Canopy Over Pit	10
2	1st Orch Slot	10
3	2nd Orch Slot	10
4	3rd Orch Slot & Balc Front	10
5	Rear Balcony, 2nd to Back	10
6	First Row Under Balc	10
7	Rear Row Under Balc	10
8	Lekos - FOH / House Right	10
9	Lekos - FOH / House Left	10
10	Lekos - BOH / House Right	10
11	Balcony Cross - Aisle Lekos	10
12	Rear Balcony	10

KEY	
Focus	Color
Texture	Unit #
Channel	Dimmer

LEGEND	
ETC Source 4 5° 750w	Altman Shakespeare 12° 750w
ETC Source 4 10° 750w	Altman Shakespeare 20° 750w
ETC Source 4 14° 750w	Altman Shakespeare 30° 750w
ETC Source 4 19° 750w	Altman Shakespeare Zoom 750w
ETC Source 4 26° 750w	PAR 64 WFL 1000w
ETC Source 4 36° 750w	

Repertory Light Plot		LIED CENTER FOR PERFORMING ARTS
FOH Light Plot		DATE: 5/23/24
Lied Center for Performing Arts		SCALE: 1/8"=1'-0"
PROJECT DATE: Summer 2024	VERSION: Rev 1-0	PLATE: 2
Cameron L Strandin		of 2
Lighting Drafter		STRANDIN DES'GN
Lied Center 2024 Rep Plot - Full Stage View		
PRINT ON 11" x 17"		