


Line Set Schedule

81: Movie Screen	0'-0"
79: 30' Screen	0'-0"
77: Split Black	0'-0"
>75: White Cyc	0'-0"
73: Full Stage Black	0'-0"
72:	0'-0"
71:	0'-0"
>70: Up Stage Traveler	36'-0"
68: Border	35'-0"
67:	0'-0"
66:	0'-0"
65: TAO Fish Net	0'-0"
64:	0'-0"
63:	0'-0"
62:	0'-0"
61: LX 6 Cyclights	36'-0"
60: TAO Silver Drop	0'-0"
Orchestra Shell #3	0'-0"
59:	0'-0"
>58: Legs	36'-0"
57: Border	29'-0"
56:	0'-0"
55:	0'-0"
54:	0'-0"
53:	0'-0"
52:	0'-0"
51:	0'-0"
50:	0'-0"
49:	0'-0"
48:	0'-0"
47:	0'-0"
46: LX 5	33'-0"
45:	0'-0"
44:	0'-0"
43:	0'-0"
42:	0'-0"
>41: Mid Stage Traveler	36'-0"
40: Border	29'-0"
39:	0'-0"
38:	0'-0"
37:	0'-0"
36: LX 4	33'-0"
35:	0'-0"
Orchestra Shell #2	0'-0"
34:	29'-0"
33: LX 3B	0'-0"
>32: Legs	36'-0"
31: Border	29'-0"
30:	0'-0"
29: House Black Scrim	0'-0"
28:	0'-0"
27: LX 3	33'-0"
26:	0'-0"
25:	0'-0"
24:	0'-0"
23:	0'-0"
>22: Legs	36'-0"
21: Border	29'-0"
19: TAO Overhead Mics	0'-0"
18:	0'-0"
17: Rear Screen	0'-0"
16:	0'-0"
15: LX 2	33'-0"
>14:	0'-0"
13: Blackout Drop / Border	0'-0"
12:	0'-0"
11:	0'-0"
>10: Legs	36'-0"
Orchestra Shell #1	0'-0"
9:	0'-0"
8:	0'-0"
7: TAO Overhead Mics	21'-0"
6:	0'-0"
1st Electric	30'-0"
5:	0'-0"
4:	36'-0"
3: Border	27'-0"
2: Track Legs	0'-0"
Grand Drape	0'-0"
1: Front Screen	0'-0"
Fire Curtain	0'-0"
Plaster Line	0'-0"

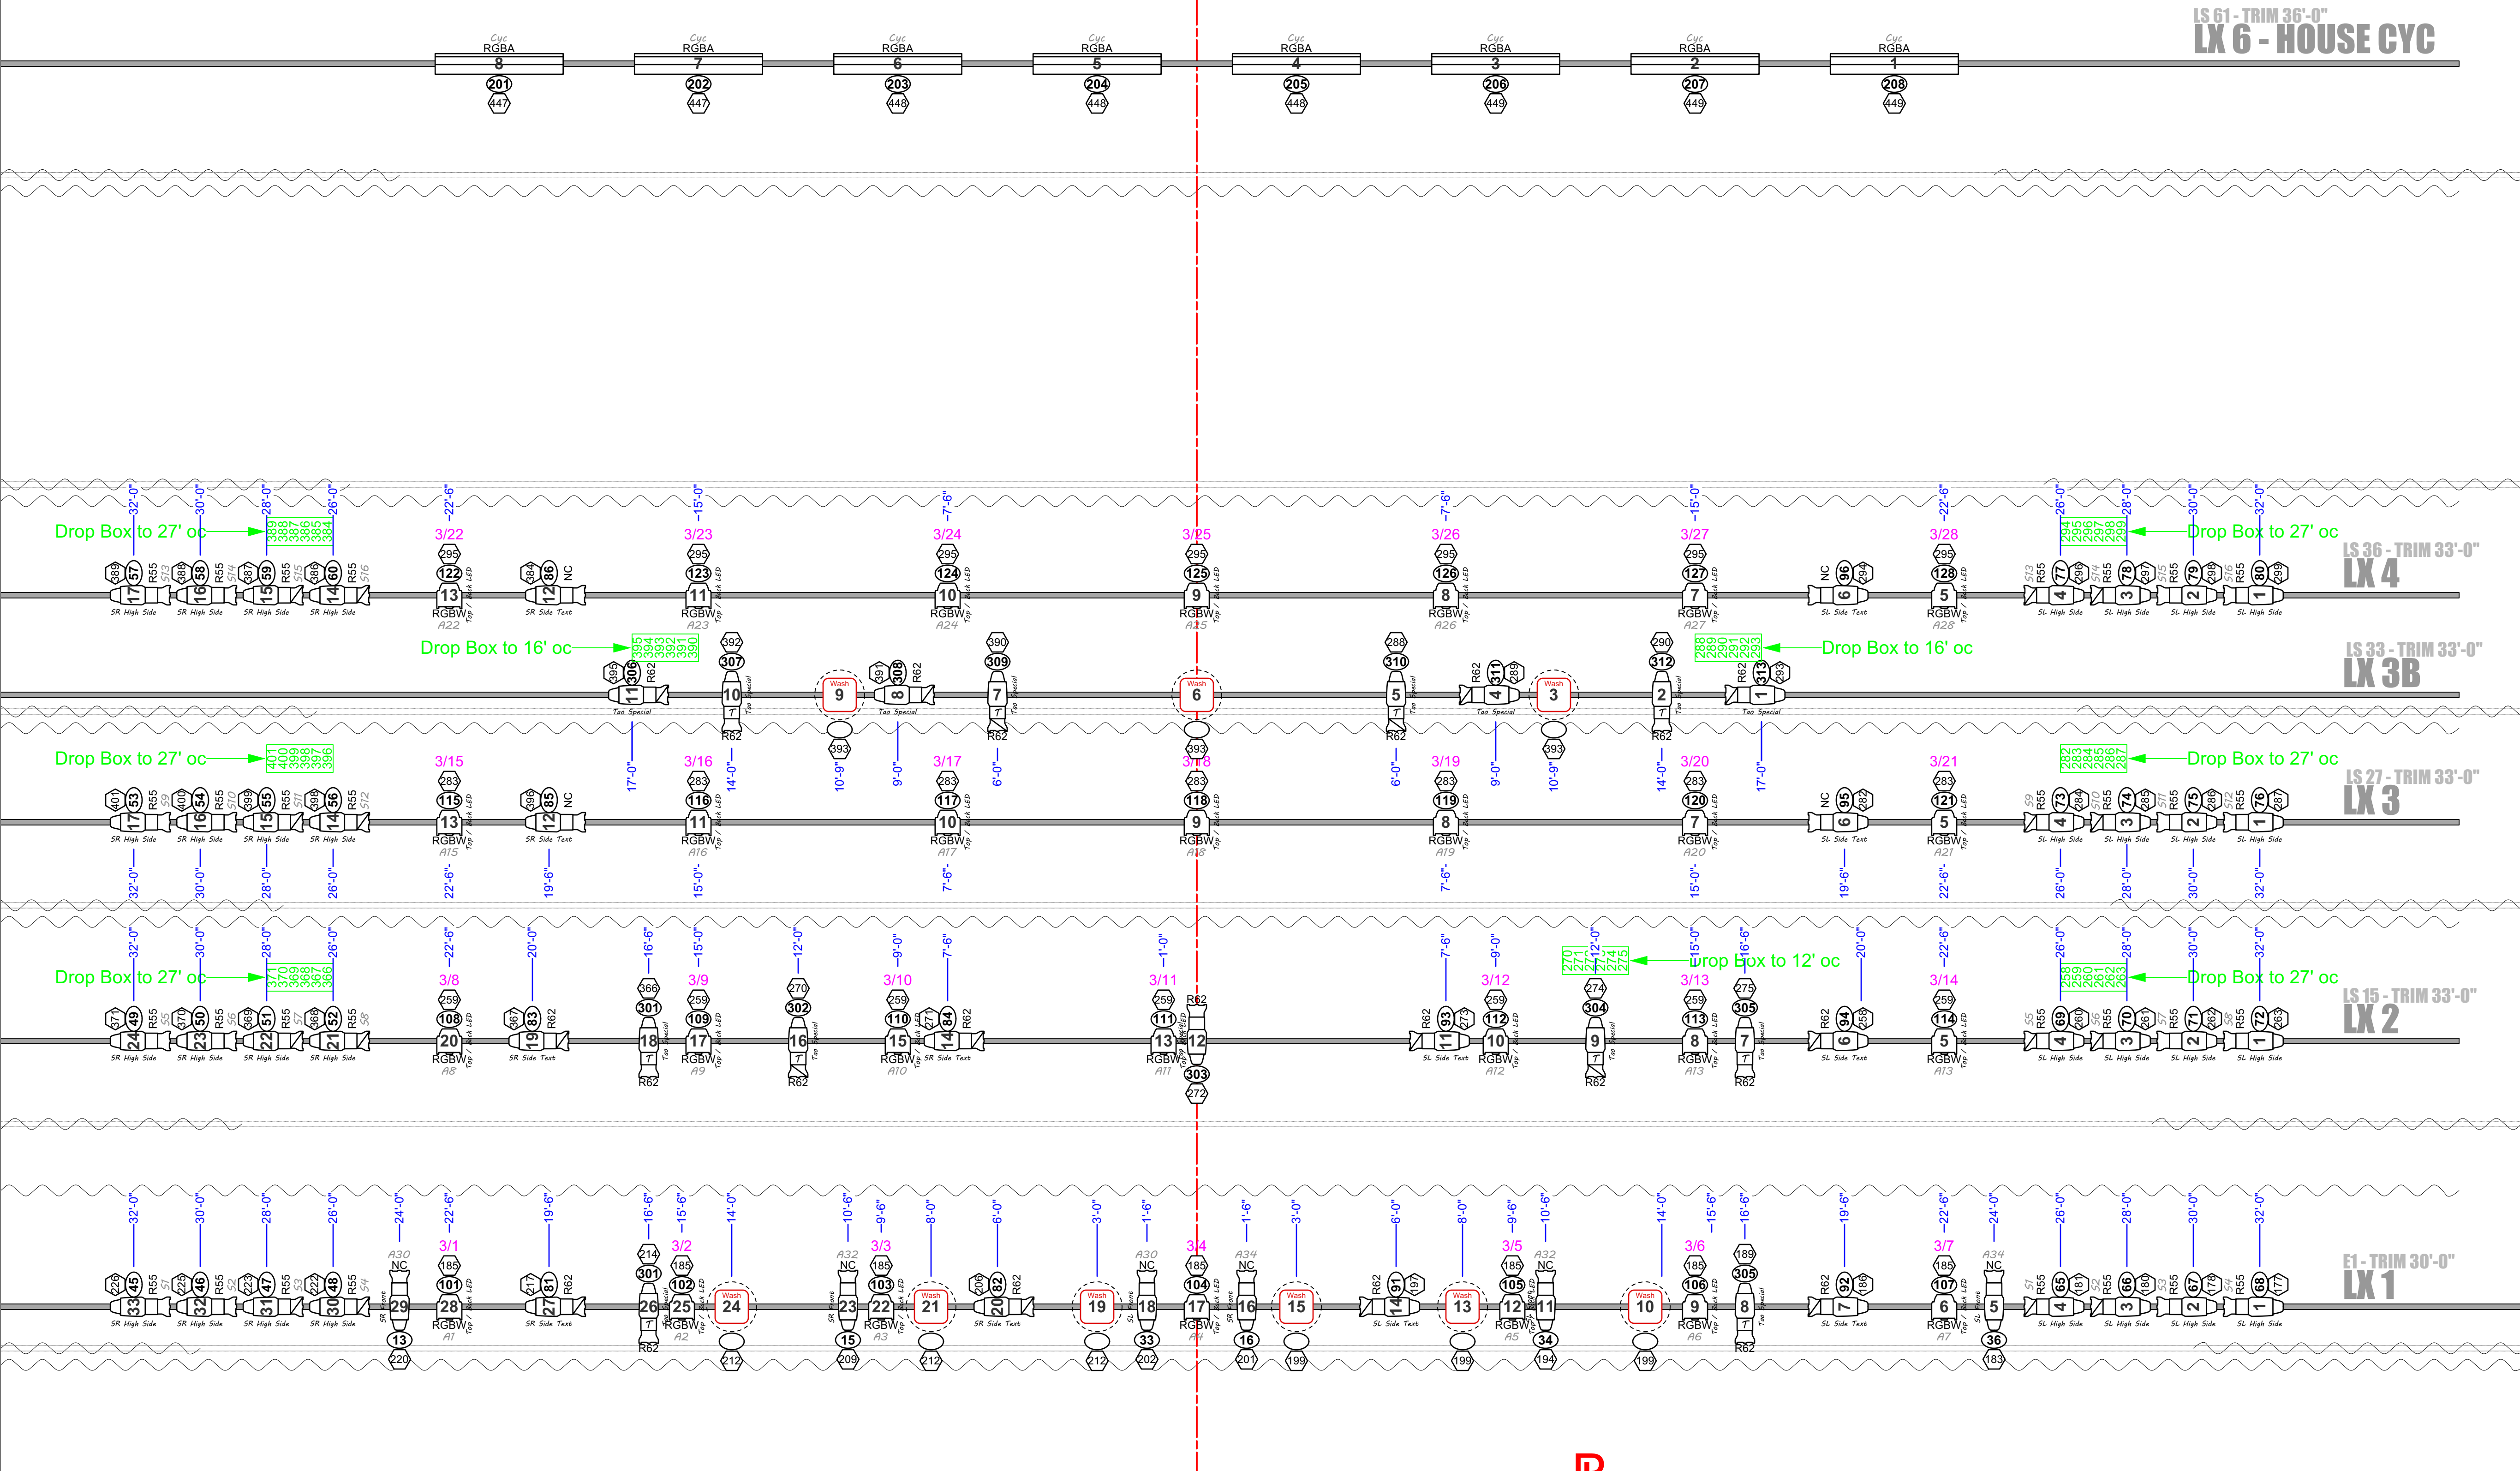

STRANDIN DESIGN

LEGEND

ETC Source 4 10° 750w

ETC Source 4 19° 750w

ETC Source 4 26° 750w

ETC Source 4 36° 575w/750w

ETC Source 4 50° 750w

ETC S4 Par WFL 750w

ETC S4 Par MFL 750w

Par 64 WFL 1000w

Altman AP150 LED 150w

Altman Spectra Cyc 400 400w

Profile Mover Placeholder

Spot Mover Placeholder

Wash Mover Placeholder

Scroller

6.25° Top Hat

INSTRUMENT KEYA17R36263623FocusColorTextureUnit #ChannelDimmer**SHOW**Lied Center
Presents:
March Rep Plot**CREATIVE**Cameron L Strandin
Lighting Designer
Houses Entertainment
815-262-5418
cameron.l.strandin@gmail.com
strandin-design**VENUE**Lied Center
for the Performing Arts
307 N 12th St
Lincoln, NE 68508**LOAD-IN** **SHOW DATE**

3/4/24 3/4/2024

STAFF**PRINT ON ARCH D****VERSION**

This drawing represents visual concepts and construction representations only. It does not replace the knowledge and advice of a professional engineer or architect. The user is responsible for determining the structural appropriateness of this design and will not accept responsibility for improper engineering or use.

CONTENTS

1 - Light Plot

PLATE**SCALE** **DATE**

1/2"=1'-0" 3/3/24

Light Plot

1 of 3

March Lied - Light Plot.vws

Vectorworks Educational Version

Vectorworks Educational Version